


- LEGEND**
- | | | |
|-------------------------|-------------------------|---------------|
| PROPERTY BOUNDARIES | CAMPFIRE CIRCLE | CHAPEL |
| CAMP BOUNDARIES | CHURCH | SOCCER |
| ROAD - PRIMARY | FOOTPATH | SOFTBALL |
| ROAD - SECONDARY | FOOTPATH - NATURE TRAIL | RIFLE RANGE |
| ROAD - SERVICE | CONTOUR - MAIN | ARCHERY |
| FOOTPATH | CONTOUR - SECONDARY | ARCHERY - CUB |
| FOOTPATH - NATURE TRAIL | CAMP SITE BOUNDARIES | SHOTGUN |
| CONTOUR - MAIN | WOODED AREA | POOL / SHOWER |
| CONTOUR - SECONDARY | VEGETATION / SCREENING | |
| CAMP SITE BOUNDARIES | PROPOSED | |
| WOODED AREA | EXISTING | |
| VEGETATION / SCREENING | DEMOLITION | |
| PROPOSED | | |
| EXISTING | | |
| DEMOLITION | | |



SCALE 0 100 200 300 FEET
COUNTOUT INTERVAL - 5 FT.

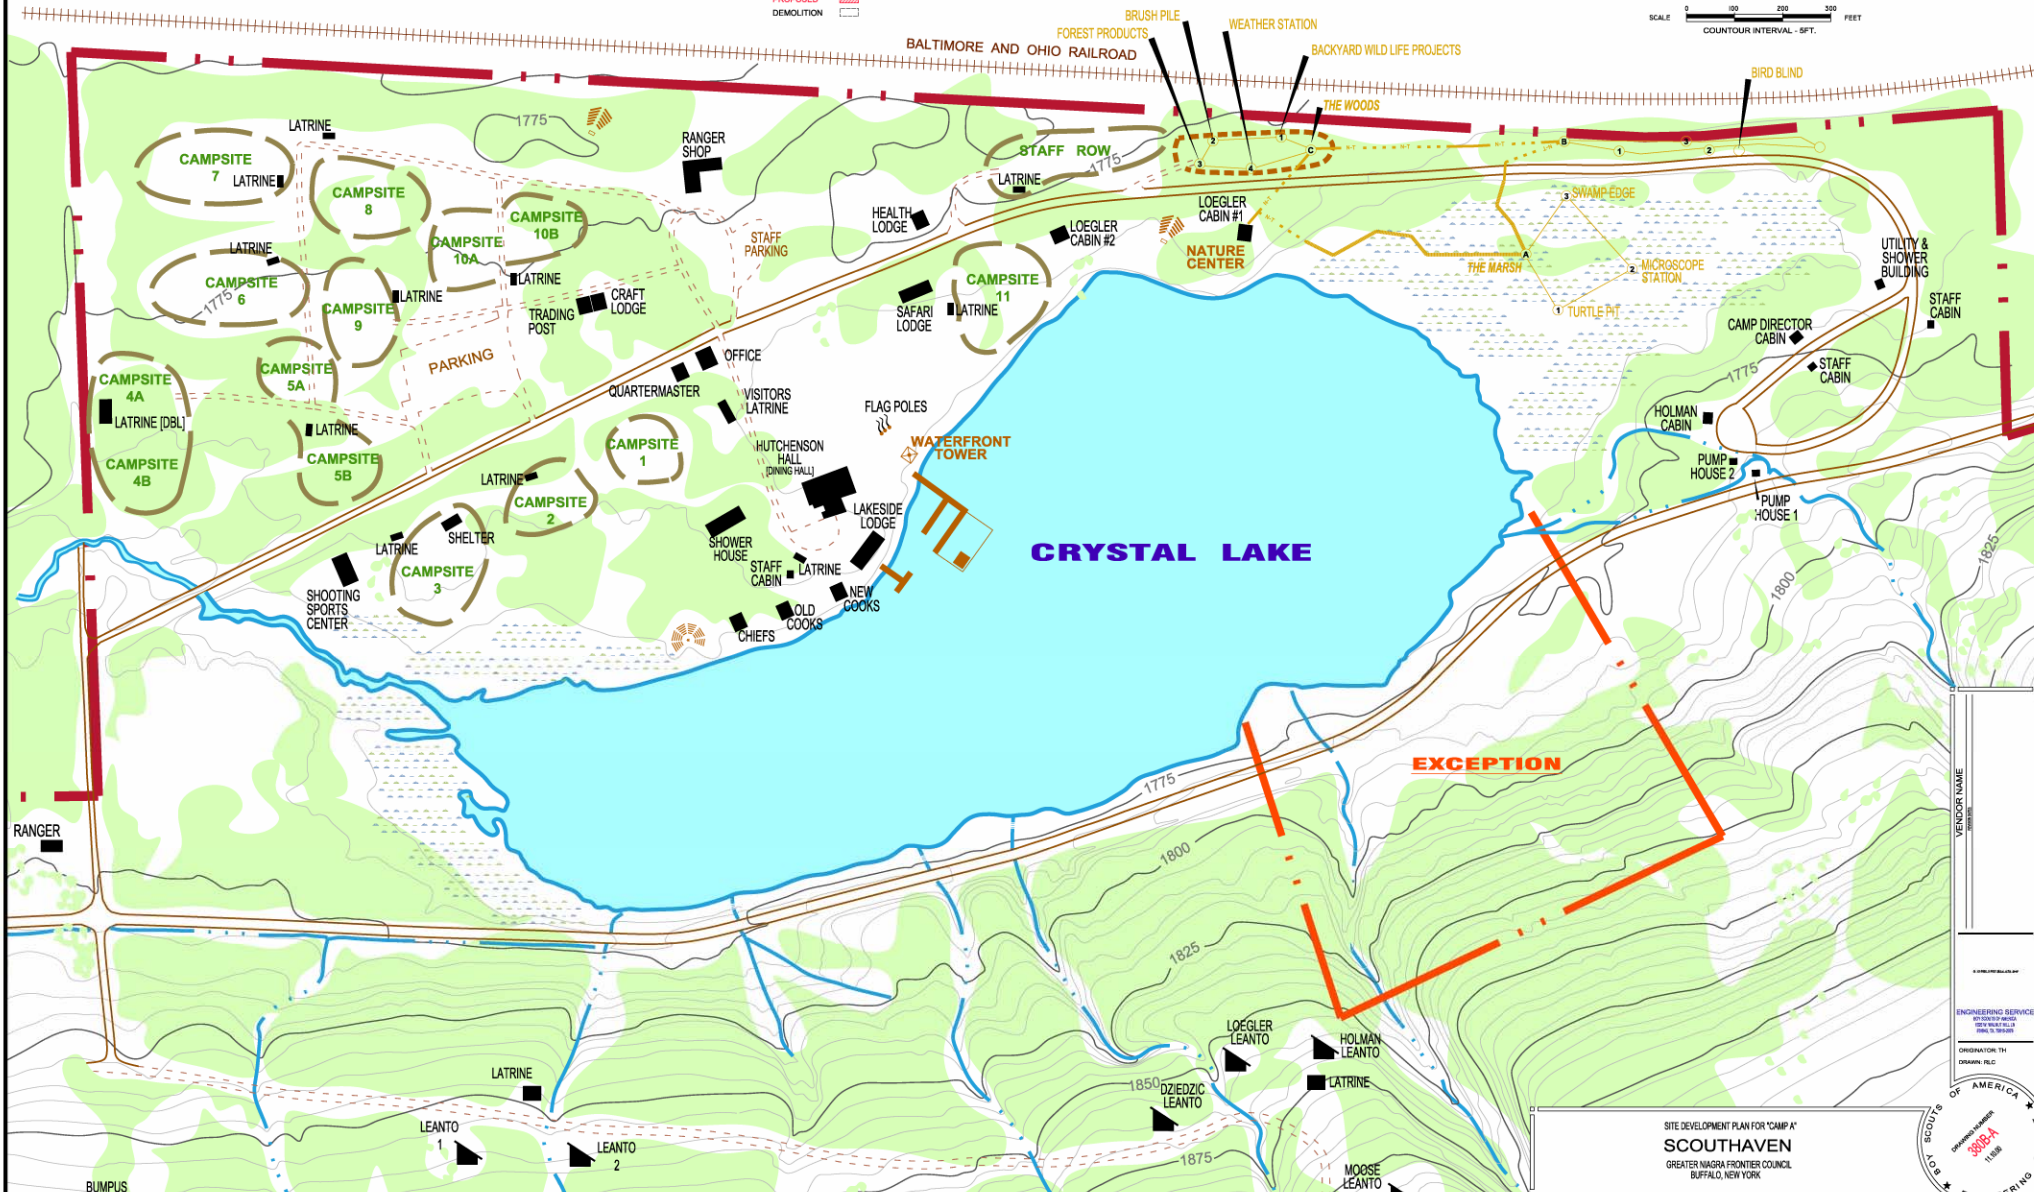

SITE DEVELOPMENT PLAN FOR "CAMP A"
SCOUTHAVEN
GREATER NIAGARA FRONTIER COUNCIL
BUFFALO, NEW YORK

VENDOR NAME
JANIS

ENGINEERING SERVICE
1000 N. 10TH AVE.
SUITE 100
BUFFALO, NY 14203

ORIGINATOR: TM
DRAWING: PLC

3804A
11.18.18

AMERICAN
ENGINEERING SERVICE